
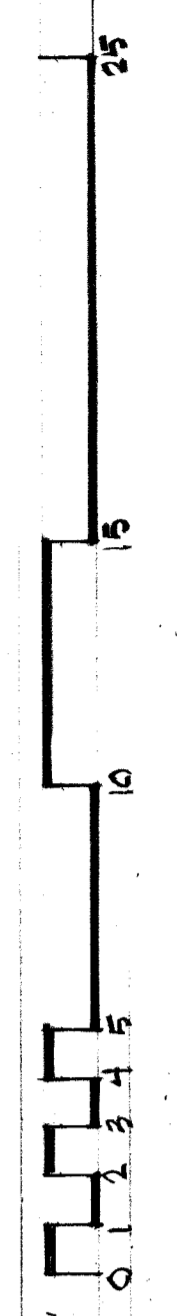
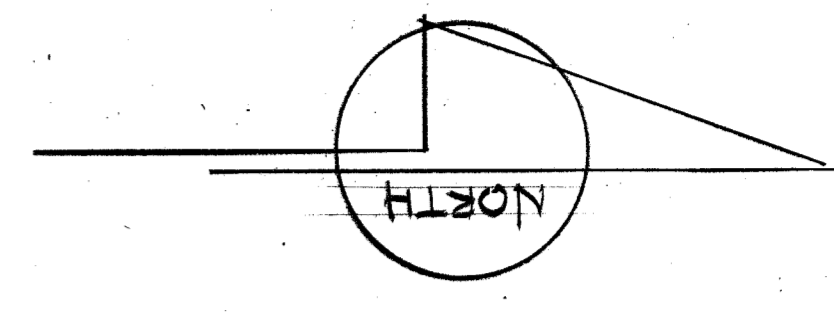


**RANDALL F. PEACOCK**  
 ARCHITECT  
 545 Spring Meadow Lane  
 Webster, New York 14580  
 randallfpeacock@gmail.com  
 585-746-5984

**WORTHINGTON RESIDENCE**  
 GARAGE AND PORCH ADDITION  
 941 SHOEMAKER ROAD  
 WEBSTER, NEW YORK

PROJECT NUMBER:  
 2023-60  
 DATE:  
 DRAWN BY:  
 PEACOCK  
 SHEET TITLE:  
 FLOOR PLAN  
 SHEET NUMBER:

12.08.2023

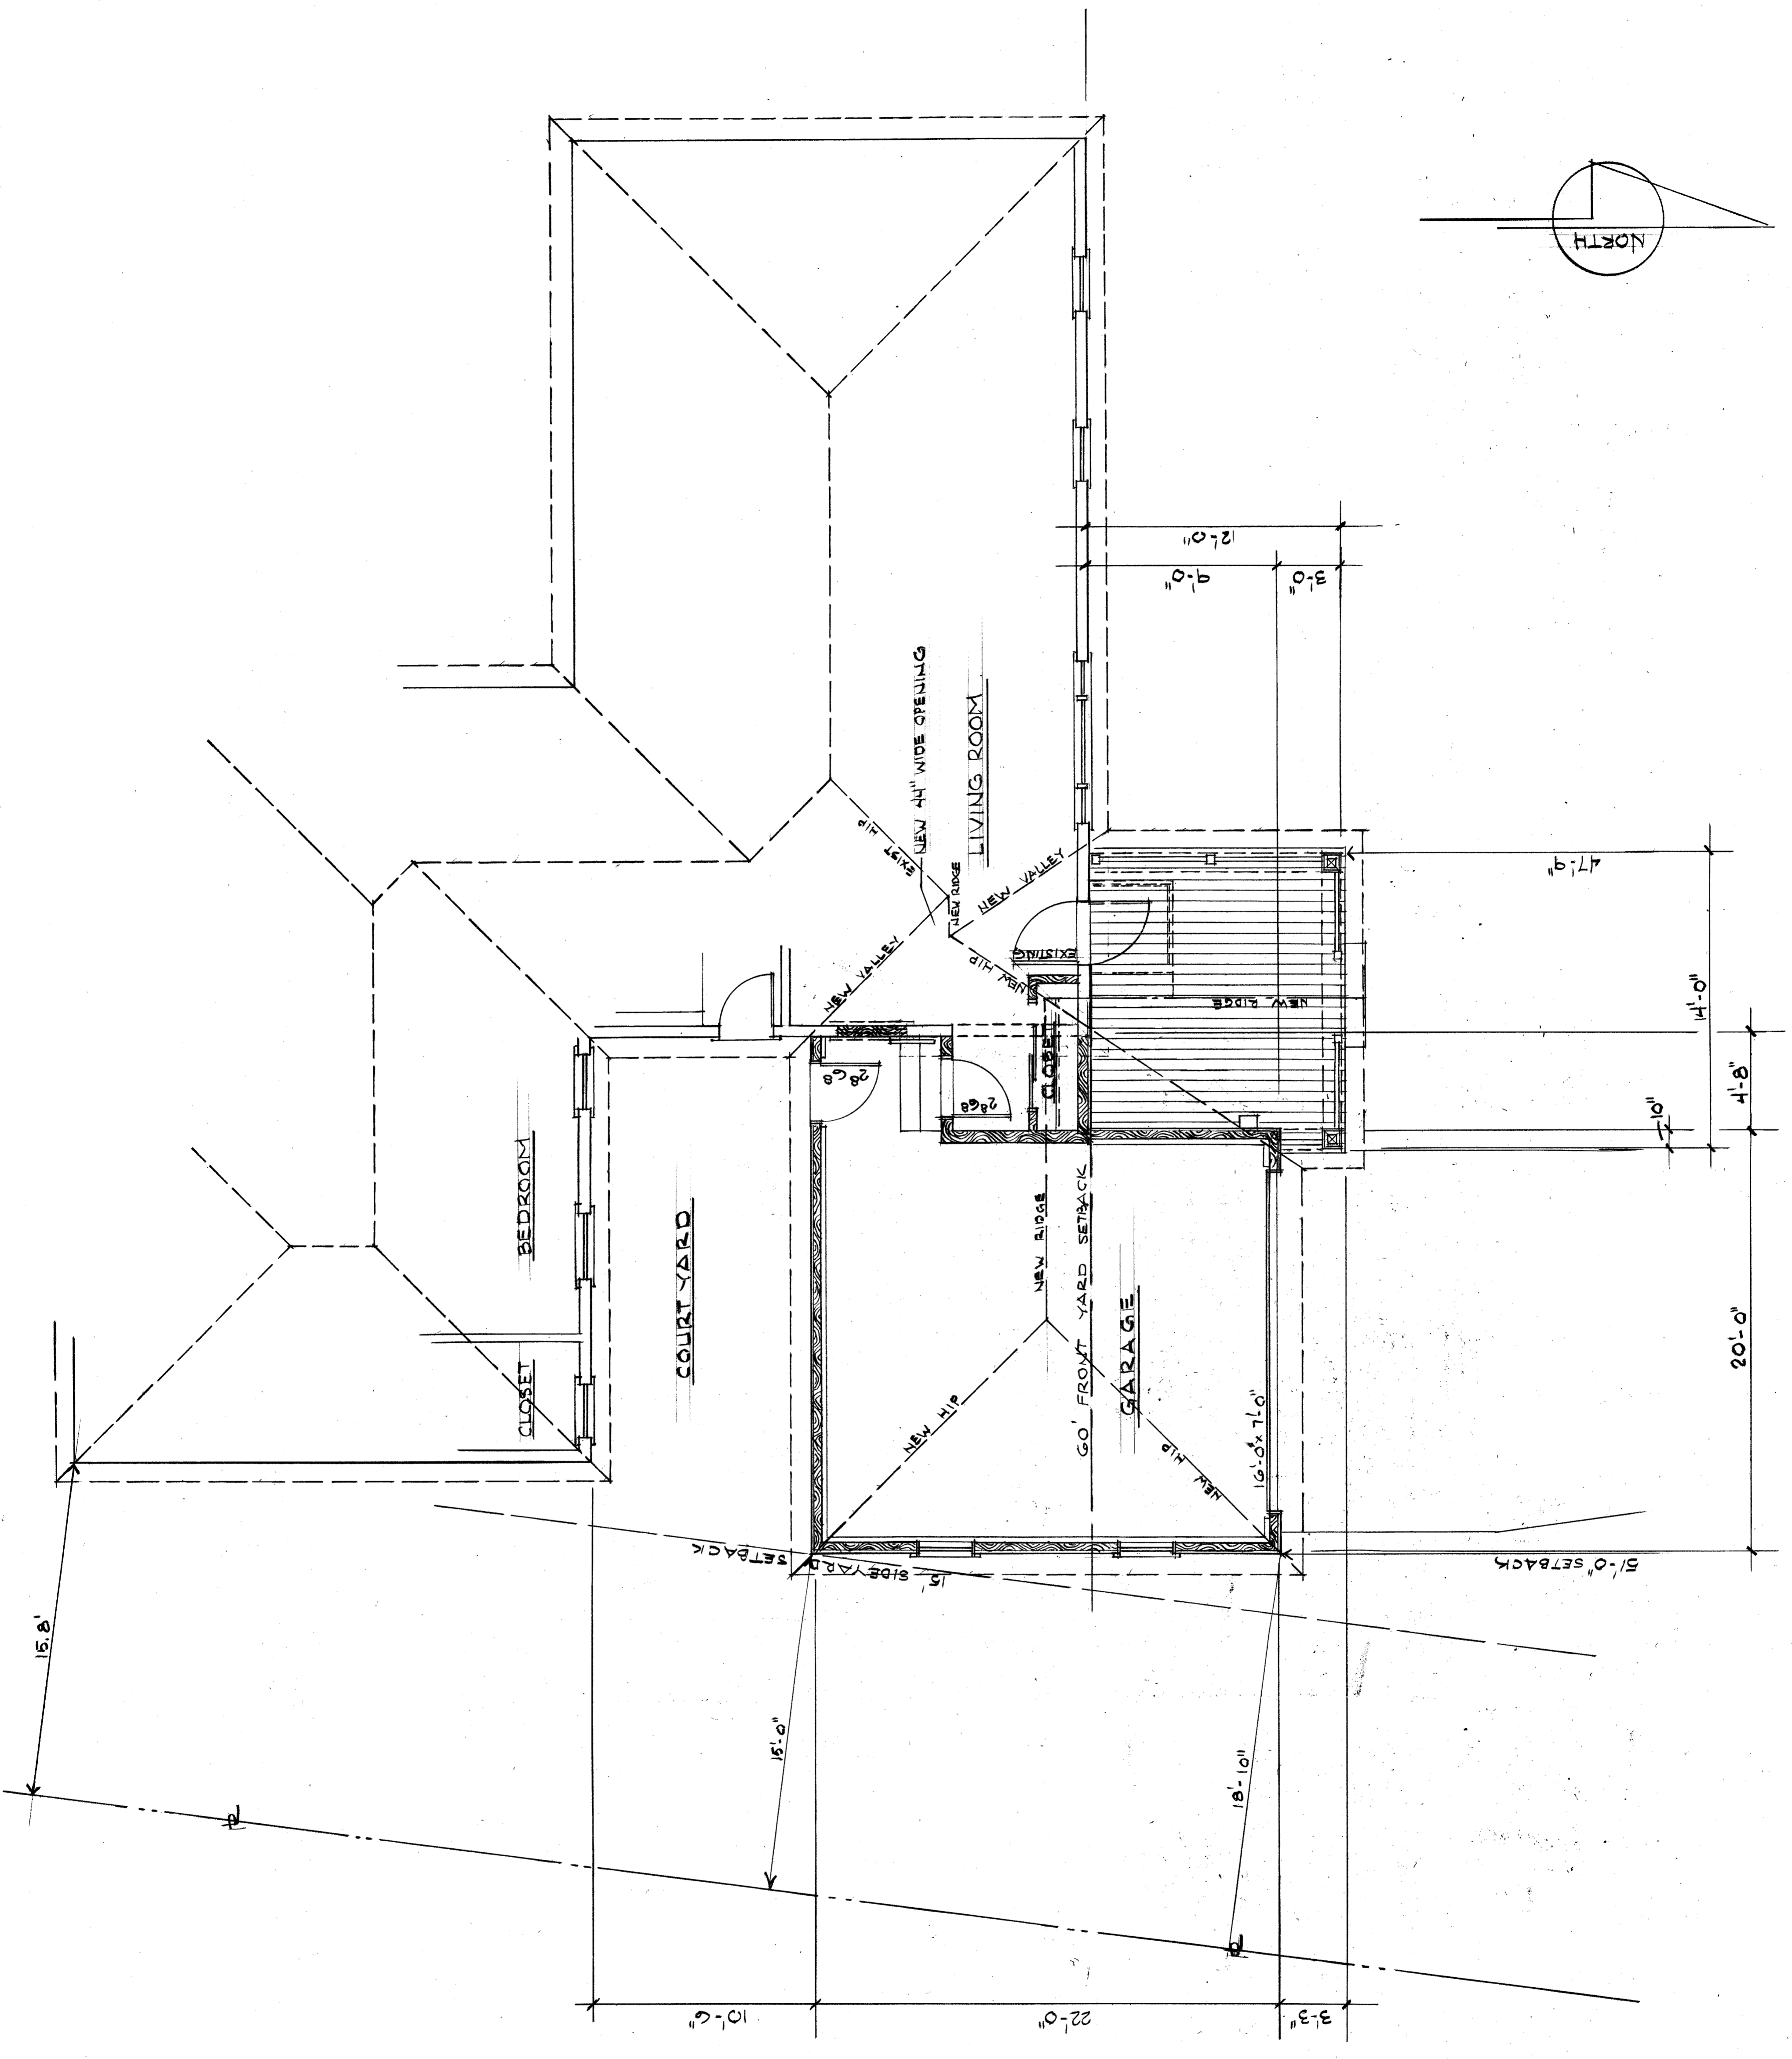

**FIRST FLOOR PLAN**  
 SCALE: 1/4" = 1'-0"