



JT Hingel

Cell: (585) 759-7119

Email: jthingel.regencyfence@gmail.com



Name _____

City _____

Village _____

Town WEBSTER

Street IRONWOOD CIRCLE

Lot No. 166

Subdivision FOREST MANOR (Sec. 2)

N. Y.

Reference Data _____

of Maps, Page _____

of Doods, Page _____


Showing 1 story dwelling; garage (not) attached.

Distance as shown from East property line actually measured.

Monuments used: Yes

All buildings on premises and any apparent encroachment on premises are shown.

Main front wall is ~~is not~~ on apparent uniform set-back line.

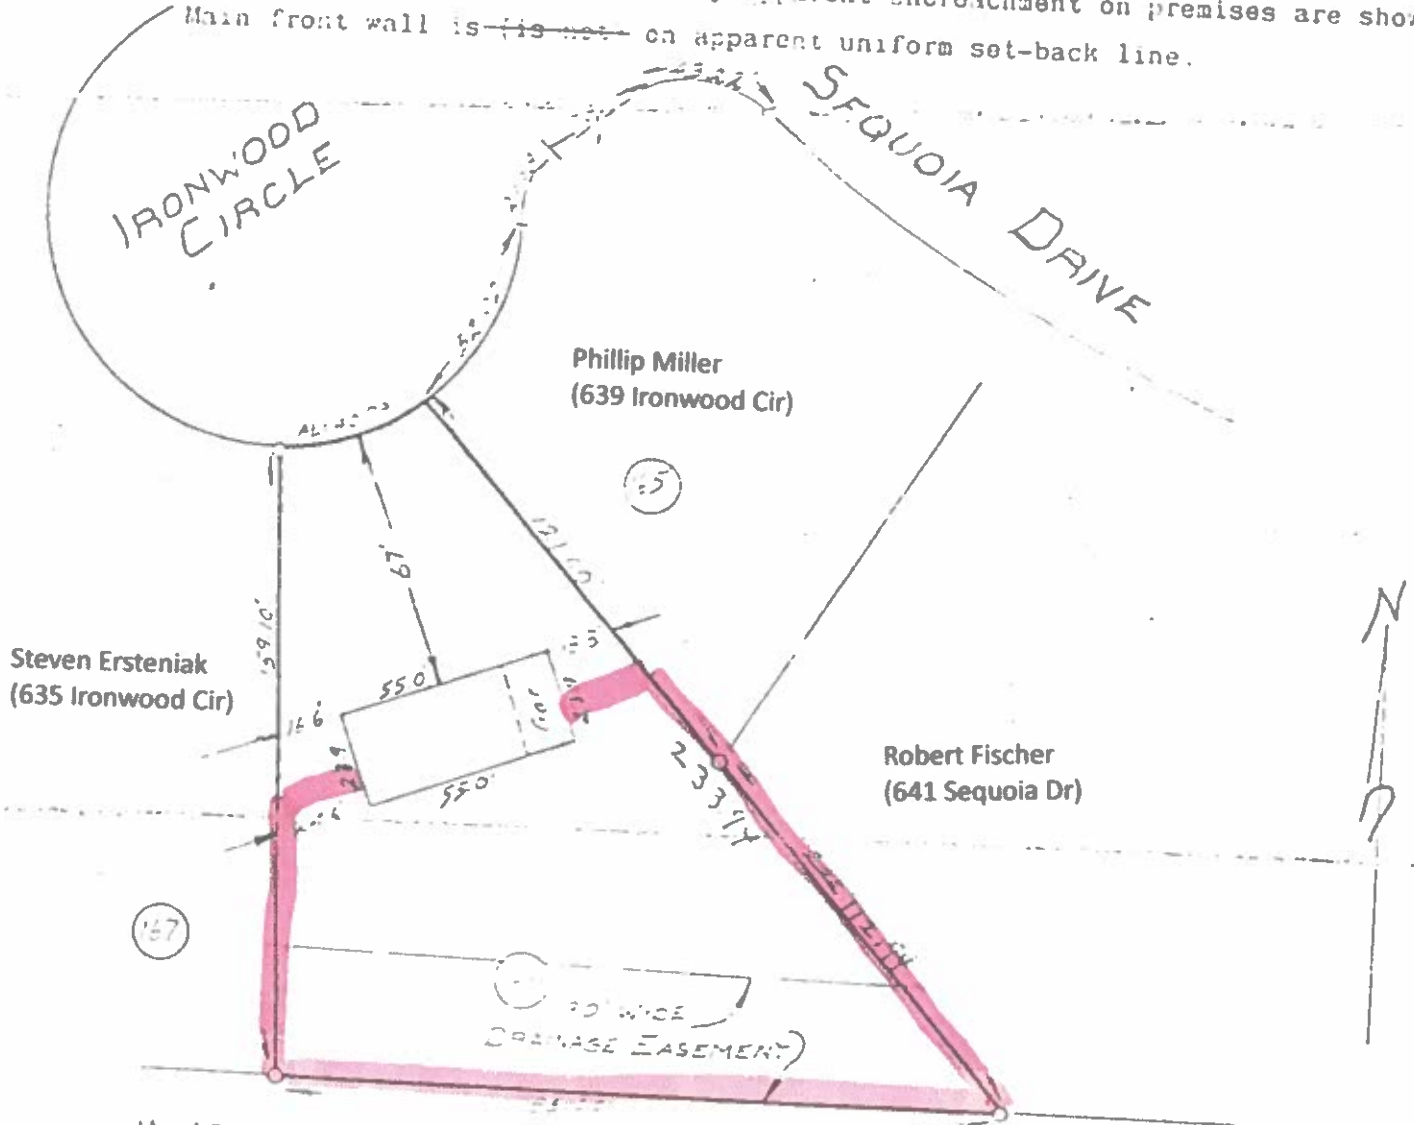

Lloyd Caves (652 Beverly Dr) Nancy Nesbitt (656 Beverly Dr) Joseph Decker (658 Beverly Dr)

Remarks: This information is for D. L. WOODRUFF INC.
This is not an instrument survey and information shown should not be used for building purposes or exact location of property lines.

Dated: 2/4/68

Scale 1" = 50'

Job No. 67-9370-2 T.L.

Surveyed by -- HARNISH & LOOKUP, Associates

NEWARK, N. Y.

Signed

George E. Lookup

N. Y. State Professional Engineer
or Land Surveyor, License No. 16980



East Property Line



West Property Line



South (Easement) Property Line