


N/F KEITH W. BELL
TAX ACC No: 65.05-002-002
488 JOSEPH CIRCLE

N/F PATRICIA A. BARONE
TAX ACC No: 65.05-002-003
484 JOSEPH CIRCLE

N/F STEFAN KURLAK
TAX ACC No: 65.05-001-097
1144 BROOKTREE LANE

N/F MARIJORY H. SHRIVER
TAX ACC No: 65.05-001-095
1148 BROOKTREE LANE

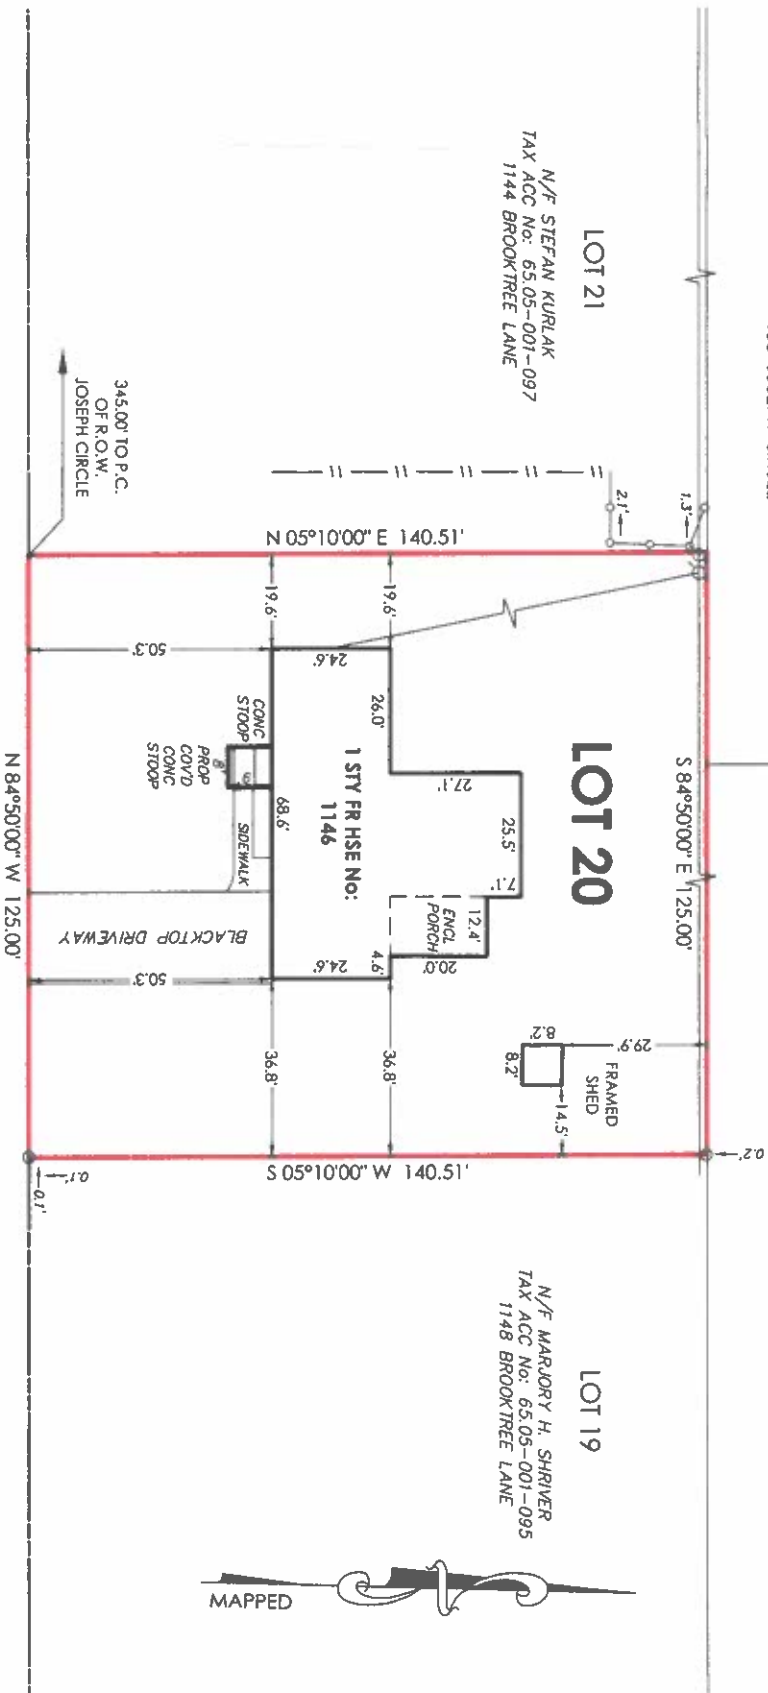

BROOKTREE LANE

(60' WIDE)

MAP OF SURVEY SHOWING:

MAIER

LAND SURVEYING

RICHARD E. MAIER, P.L.S.

PROFESSIONAL LAND SURVEYOR

539 MAINTOU ROAD

HILTON, NEW YORK 14468

(585) 392-6134

BROOKTREE SUBDIVISION

SITUATED IN PART OF

TOWN LOT 10, TOWNSHIP 14, RANGE 4

TOWN OF WEBSTER

MONROE COUNTY

STATE OF NEW YORK

SCALE: 1" = 30'

DATE: 9/6/24

JOB NO.: 24-288

TAX ACC No: 65.05-001-096

LEGEND

▲ P.C. MARK FOUND

□ CONCRETE MONUMENT

⊗ IRON PIN OR PIPE FOUND

○ UTILITY POLE

○ CHAIN LINK FENCE

— EASEMENT LINES

— UTILITY LINES

— R.O.W. LINE

— PROPERTY LINE

— CENTERLINE

ABSTRACT REFERENCES:

NOTE THIS SURVEY IS SUBJECT TO ANY FACTS WHICH A COMPLETE AND UPDATED ABSTRACT OF TITLE MAY REVEAL.

DEED REFERENCES:

LIBER 9651 OF DEEDS PAGE 386

MAP REFERENCES:

LIBER 166 OF MAPS PAGE 8

CERTIFICATIONS:

ITS SUCCESSORS AND/OR ASSIGNS AS THEIR INTEREST MAY APPEAR

