


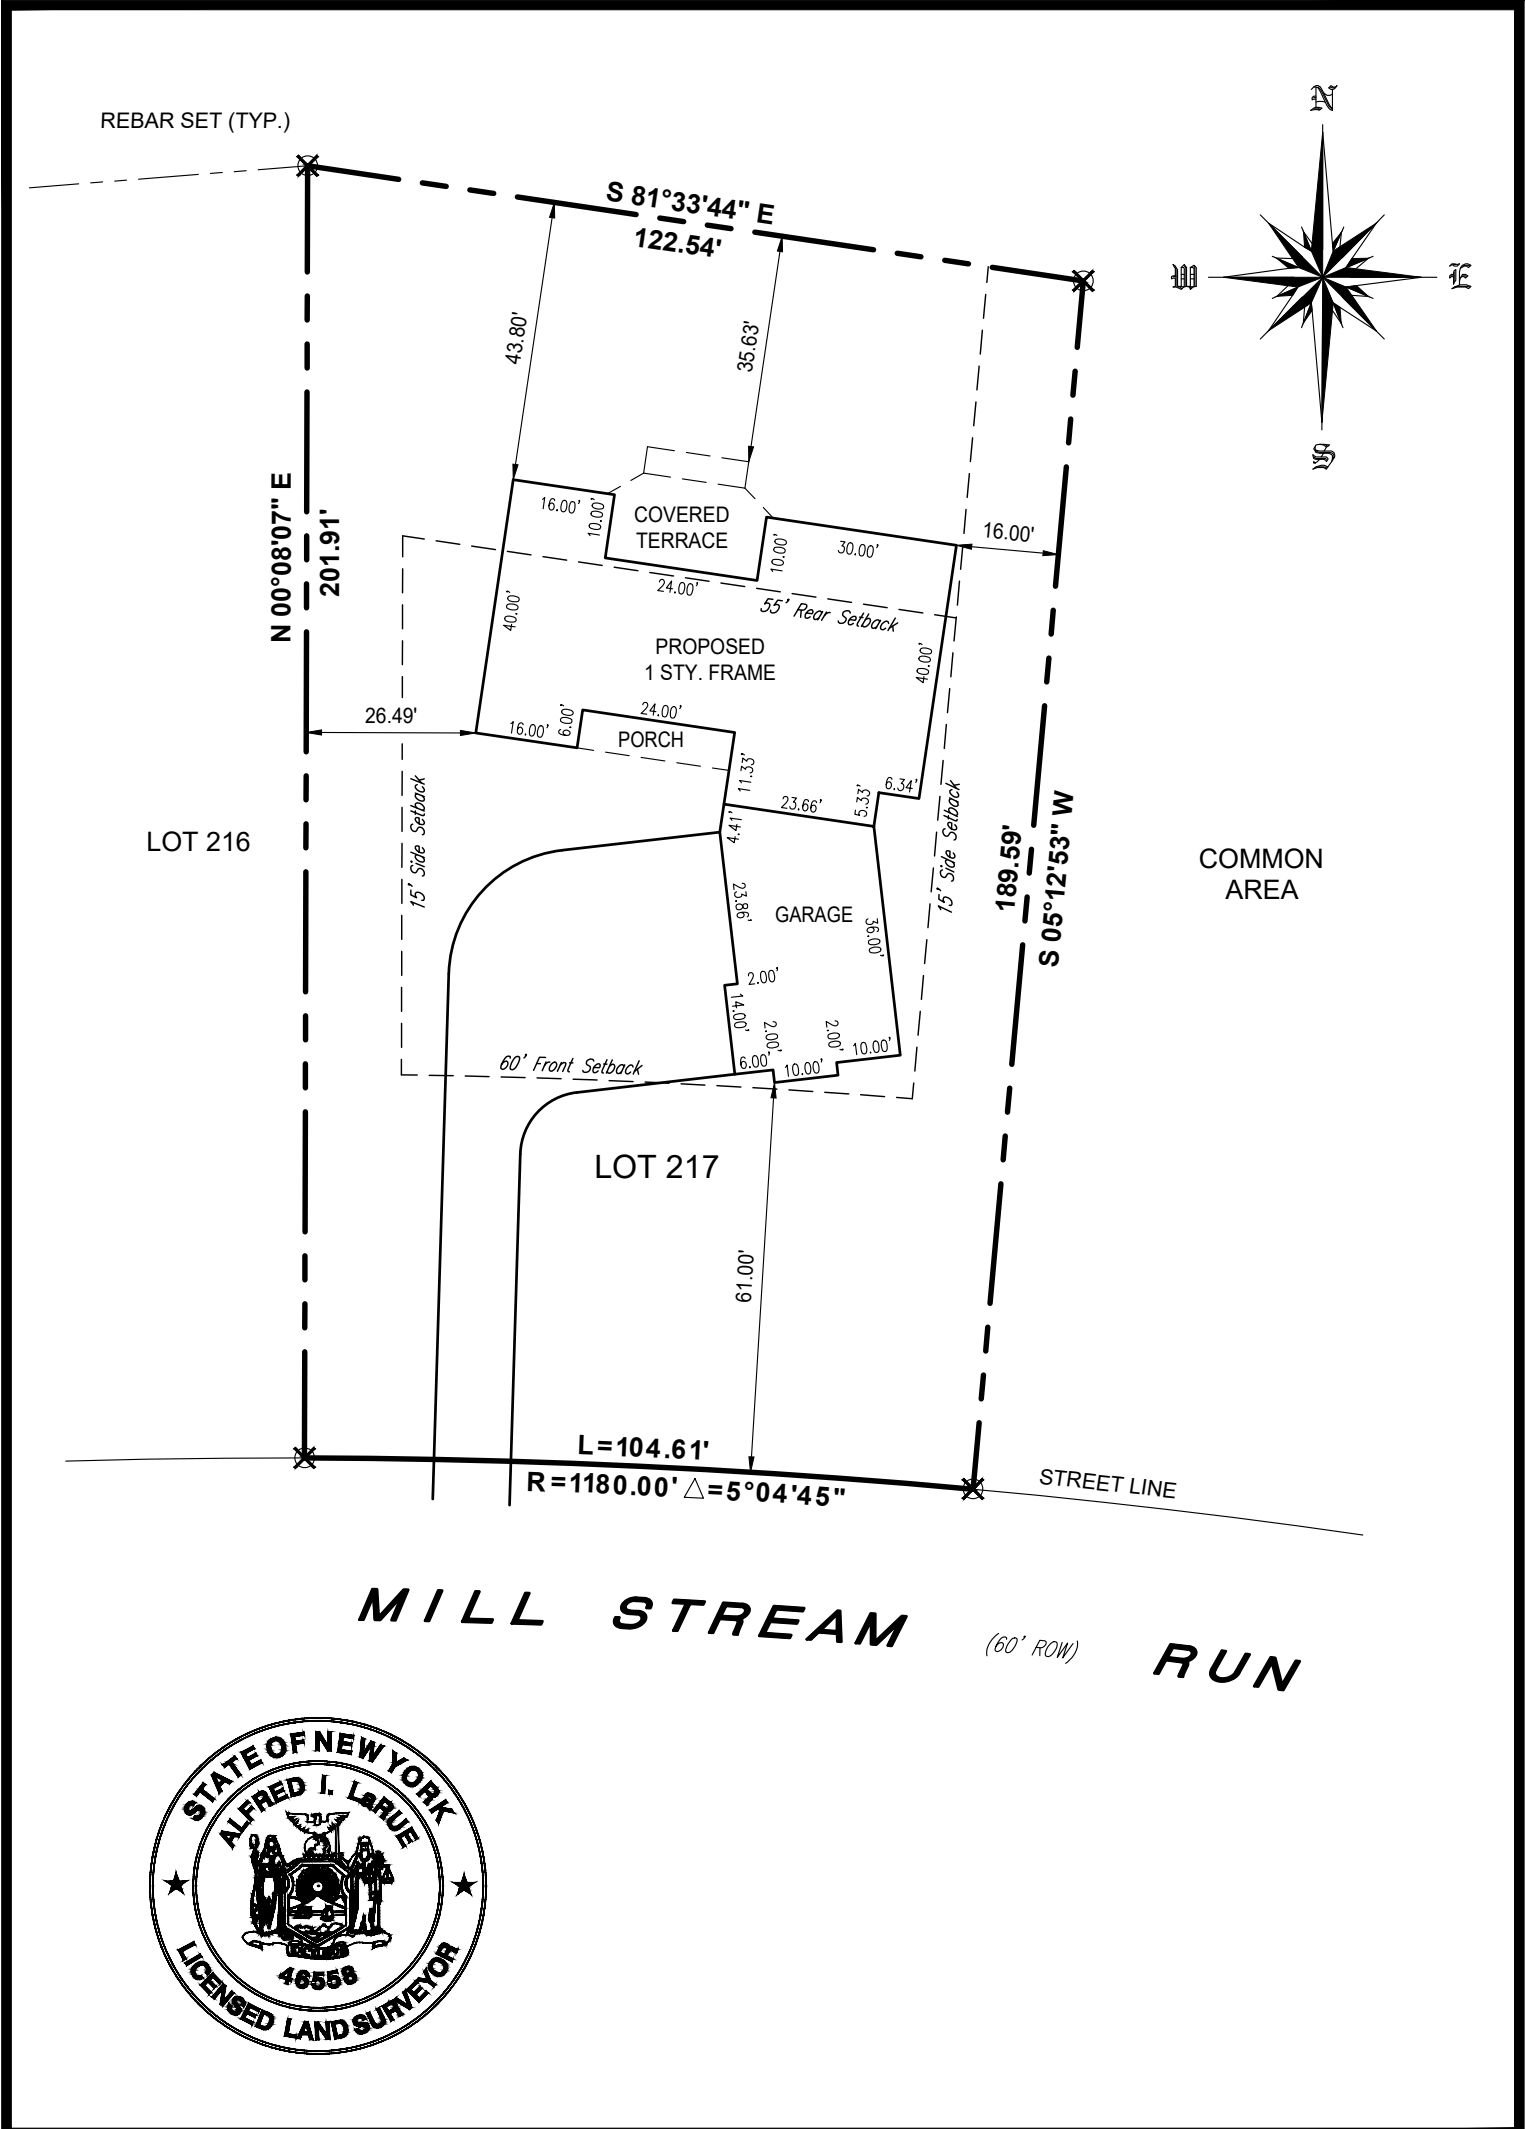

**McMahon LaRue
Associates**

ENGINEERS AND SURVEYORS

822 HOLT ROAD
WEBSTER, NY 14580
(585)-436-1080
WWW.MCMAHON-LARUE.COM

PLOT PLAN

PLOT PLAN LOT 217

Address 219 MILL STREAM RUN

Town of WEBSTER

Lot No. 217

Subdivision COASTAL VIEW, SEC. 2, PH. B2

Reference Data

Liber 346

of Maps Page 2

Liber 12349

of Deeds Page 136

Client JOHN DEFAZIO

By JAT

Date 09/10/24

Scale 1"= 30'

No. SBL #36.03-01-096