


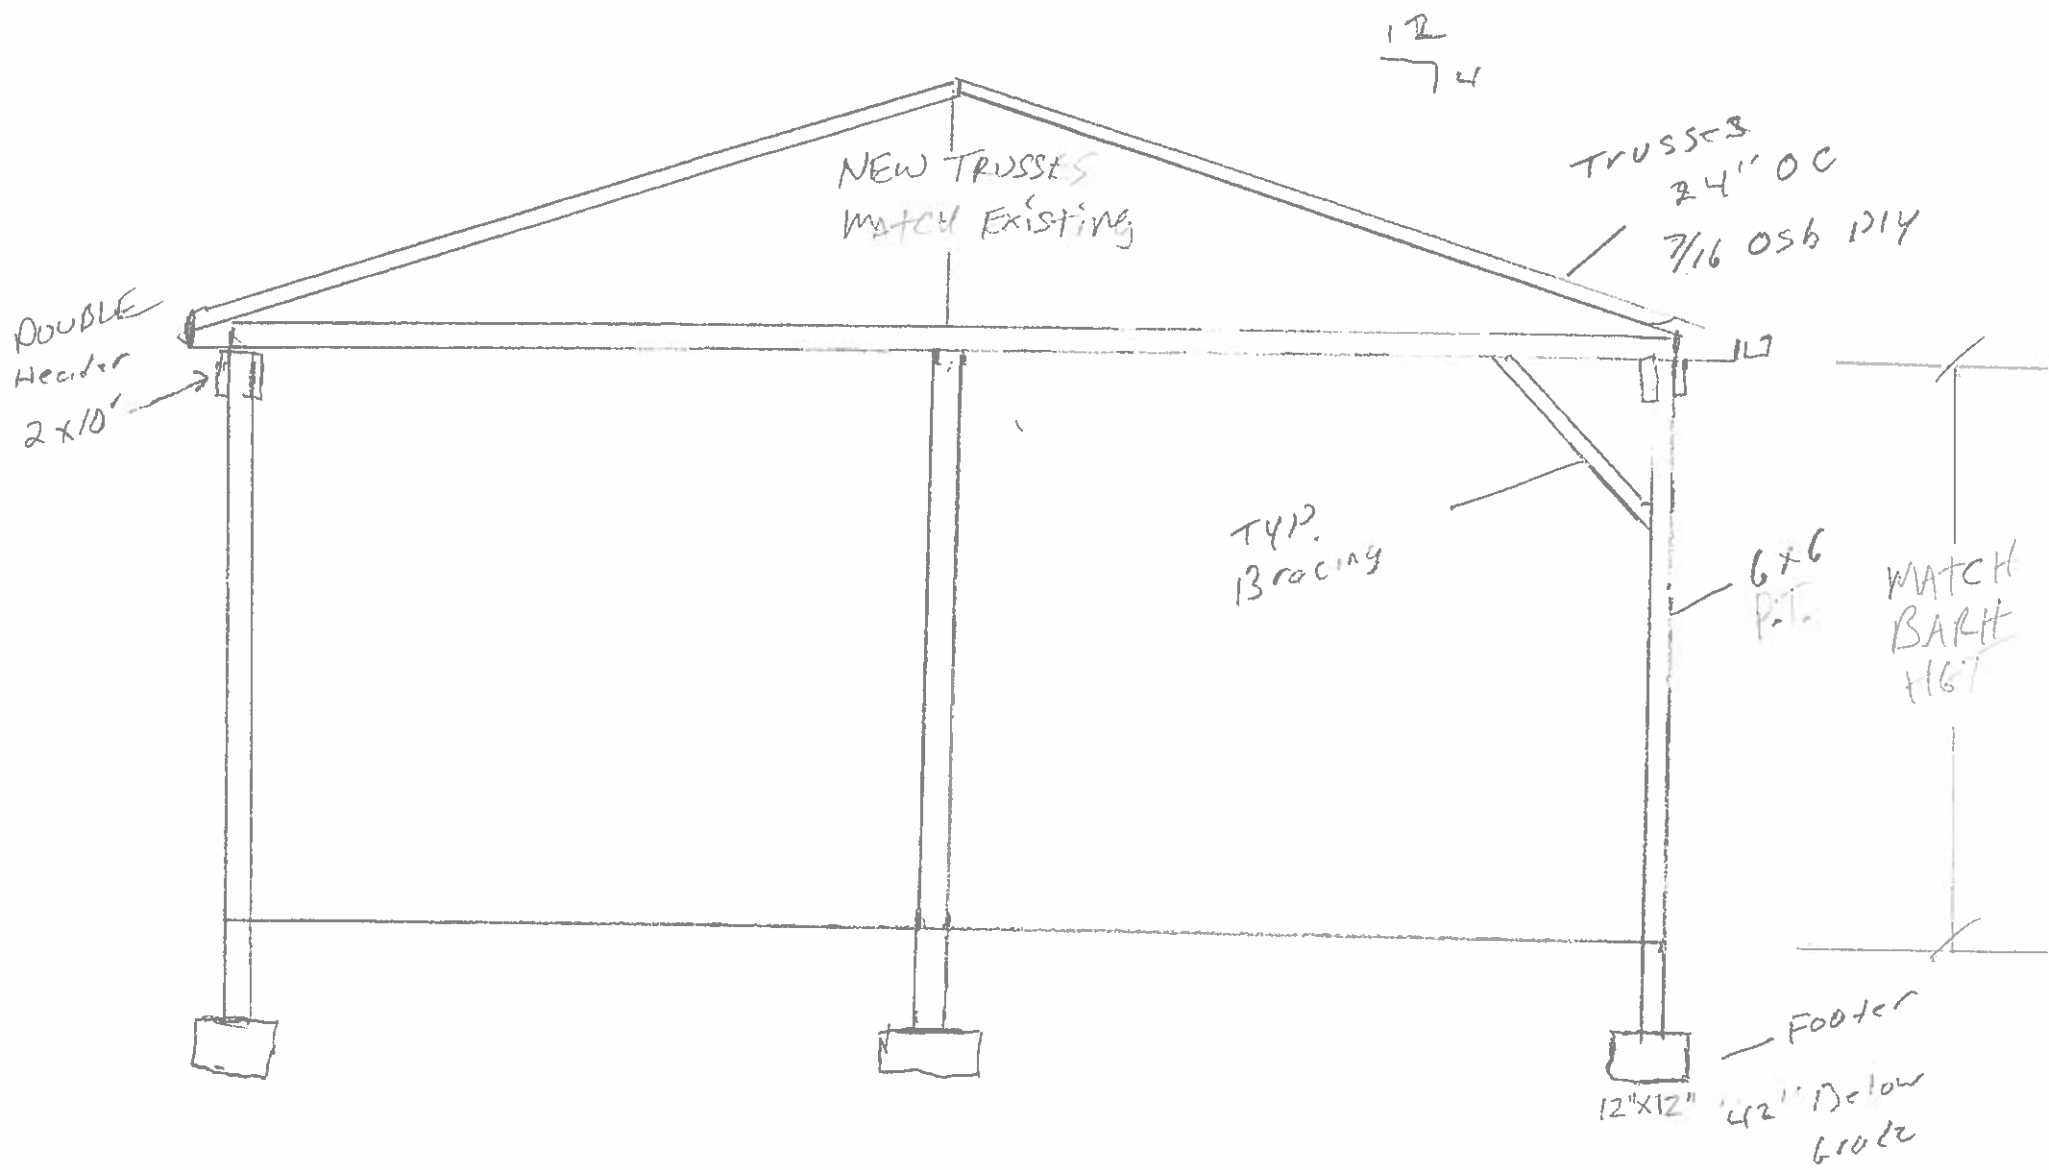



N/F ZIBERNA &
VALENTAGE
T.A.#66.01-1-45

PIPE
6.9' N
8.7' W

LINE AS STAKED
265.17'

90°09'20"

N/F KEVIN & MARY ANN COTTERMEIER
T.A.#66.01-1-48

539.88' DEED/HELD

AREA TO CENTERLINE
5.589 ACRES

NEW
OPEN GAZE BO
POST&RooF

REBAR
2.4' W

89°50'40"

270°09'20"

N/F DAVID KALIN
T.A.#66.01-1-43.11
AND 43.12

13.8'
CAR
GRAVEL

204.75'

GRAVEL ON
LINE +/-
89°50'40"

179.6'

46.3'
CAR
FRAME
1.5 STY
#1840

EASEMENT TO RC&E
L.3622 P.138

85.1'

489.88'

SCHLEGEL ROAD (49.5' WIDE)

1125.2' DEED/MEAS TO
CENTERLINE OF COUNTY
LINE ROAD

586.32' TO CENTERLINE
OF COUNTY LINE ROAD

89°50'40"

PIN

N/F MITCHELL
T.A.#66.01-1-47

469.92'

90°09'20"

PIN/CONC.

- REFERENCE
- 1.) LIBER 7886 OF DEEDS, PAGE 248
 - 2.) STEWART TITLE ABSTRACT #42786-8 DATED 10-12-2011
 - 3.) T.A.#66.01-1-46.1

CERTIFICATIONS

- 1.) COLE TAYLOR BANK, ITS SUCCESSORS AND/OR ASSIGNS
- 2.) JASON M. ARGENTO
- 3.) THE TITLE COMPANY INSURING THE MORTGAGE
- 4.) RICHARD T. CIACCIO, ESQ.
- 5.) GERARD ANTONOMASO, ESQ.

I, WILLIAM A. SEYMOUR, LS#50465 CERTIFY
THIS MAP WAS MADE NOVEMBER 2, 2011
FROM NOTES OF AN INSTRUMENT SURVEY
COMPLETED ON NOVEMBER 2, 2011

INSTRUMENT SURVEY MAP

#1840 SCHLEGEL ROAD

BEING PART OF LOT, SECTION 10, TOWNSHIP 14, RANGE 4

TOWN OF WEBSTER

MONROE COUNTY, NEW YORK STATE

FILE: 2011-2875

SCALE: 1"=80'

WILLIAM A. SEYMOUR LICENSED LAND SURVEYOR
2065 KENTON ROAD, ONTARIO, NEW YORK 14519
TEL: 1-315-524-9073 FAX: 1-315-524-8954



"COPIES OF THIS MAP NOT BEARING THE LAND SURVEYOR'S LICENSE OR
FURNISHED SEAL SHALL NOT BE CONSIDERED A TRUE AND VALID COPY"
"UNLAWFUL ALTERATION AND/OR ADDITION TO A MAP BEARING A
LICENSED LAND SURVEYOR'S SEAL IS A VIOLATION OF SECTION 7808
OF THE NEW YORK STATE EDUCATION LAW"
"CERTIFICATIONS LISTED HEREON SHALL RUN ONLY TO THE PERSON
FOR WHOM THE SURVEY WAS PREPARED, AND ON HIS/HER BEHALF
TO THE TITLE COMPANY, GOVERNMENTAL AGENCY AND LENDING
INSTITUTION LISTED HEREON, AND TO ASSIGNEES OF THE LENDING
INSTITUTION. CERTIFICATIONS ARE NOT TRANSFERABLE TO SUBSEQUENT
OWNERS OR THEIR INSTITUTIONS"
"UNLESS SHOWN OR NOTED, THE LOCATION OF LANDSCAPING FEATURES WAS
NOT DETERMINED BY THIS SURVEY"
"THIS MAP WAS PREPARED FROM NOTES OF AN INSTRUMENT SURVEY AND
REFERENCES LISTED, THIS MAP IS SUBJECT TO ANY INSTRUMENTS OF
RECORD NOT REFERENCED"
"UNLESS NOTED MISSING/LOST CORNERS NOT SET AS PART OF THIS PROJECT"