

CERTIFIED TO:

1. BRIAN J. MAIER
2. HOMESTEAD FUNDING CORP.,
ISAIAH / ATIMA
3. DOLLINGER ASSOCIATES, P.C.
4. STEWART TITLE INSURANCE
COMPANY
5. WOODS OVIATT GILMAN LLP

REFERENCES

1. STEWART TITLE INSURANCE COMPANY, No. 33893-9, DATED OCTOBER 10, 2013
2. L. 8455 DEEDS, P.157
3. L. 6785 DEEDS, P.92
4. L. 6609 DEED, P.50
5. L. 102 MAPS, P.28
6. SURVEY PREPARED BY DONALD B. SWARTZ, P.L.S. DATED FEBRUARY 12, 1993

**AREA VARIANCE TO LOCATE
IN FRONT YARD
PROPOSED GARDEN
SHED 8'X 8'**

"GUARANTEES OR CERTIFICATIONS INDICATED HEREON SHALL RUN ONLY TO THE PERSON FOR WHOM THE SURVEY IS PREPARED, AND ON HIS BEHALF TO THE TITLE COMPANY, GOVERNMENT AGENCY AND LENDING INSTITUTION LISTED HEREON, AND TO THE ASSIGNEES OF THE LENDING INSTITUTION. GUARANTEES OR CERTIFICATIONS ARE NOT TRANSFERABLE TO ADDITIONAL INSTITUTIONS OR SUBSEQUENT OWNERS."


COPIES OF THIS SURVEY MAP NOT BEARING THE LAND SURVEYOR'S INKED SEAL OR EMBOSSED SEAL SHALL NOT BE CONSIDERED TO BE A VALID TRUE COPY.

"UNAUTHORIZED ALTERATION OR ADDITION TO THIS SURVEY MAP IS A VIOLATION OF SECTION 7209 OF THE NEW YORK STATE EDUCATION LAW."

I HEREBY CERTIFY TO THE PARTIES LISTED HEREON THAT THIS MAP WAS COMPLETED ON OCTOBER 28, 2013 FROM NOTES OF AN INSTRUMENT SURVEY COMPLETED ON OCTOBER 25, 2013 USING THE REFERENCE MATERIALS LISTED.



BRUCE E. FRIES N.Y.S.P.L.S. NO. 050263
4150 RIDGE CHAPEL ROAD, MARION, NEW YORK 14505

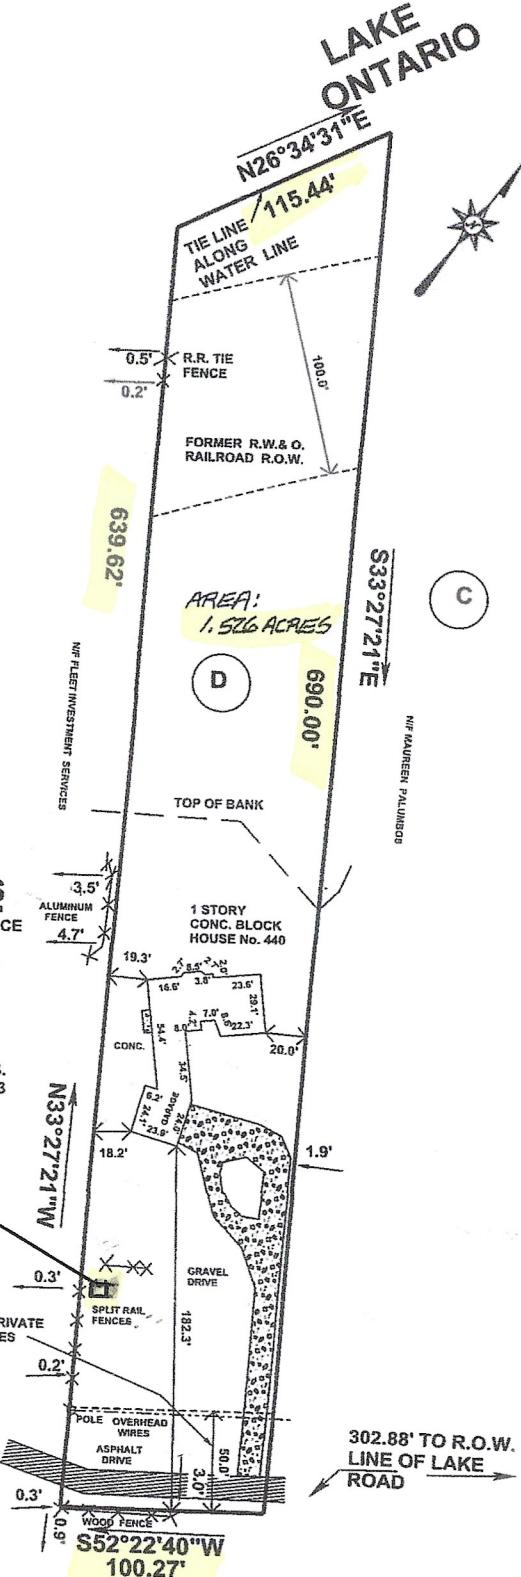

LOCUST HILL DRIVE
PRIVATE DRIVE

INSTRUMENT SURVEY MAP
440 LOCUST HILL DRIVE
PART LOT 74 IN THE GORE, EAST OF IRONDEQUOIT
TOWN OF WEBSTER

MONROE COUNTY

SCALE: 1" = 60'

PHONE: 800-772-3734

BRUCE E. FRIES
PROFESSIONAL LAND SURVEYOR
4150 RIDGE CHAPEL ROAD • MARION, NEW YORK 14505

NEW YORK
OCTOBER 28, 2013

FAX: 800-772-7419