


1054 Klem Rd - 1-3

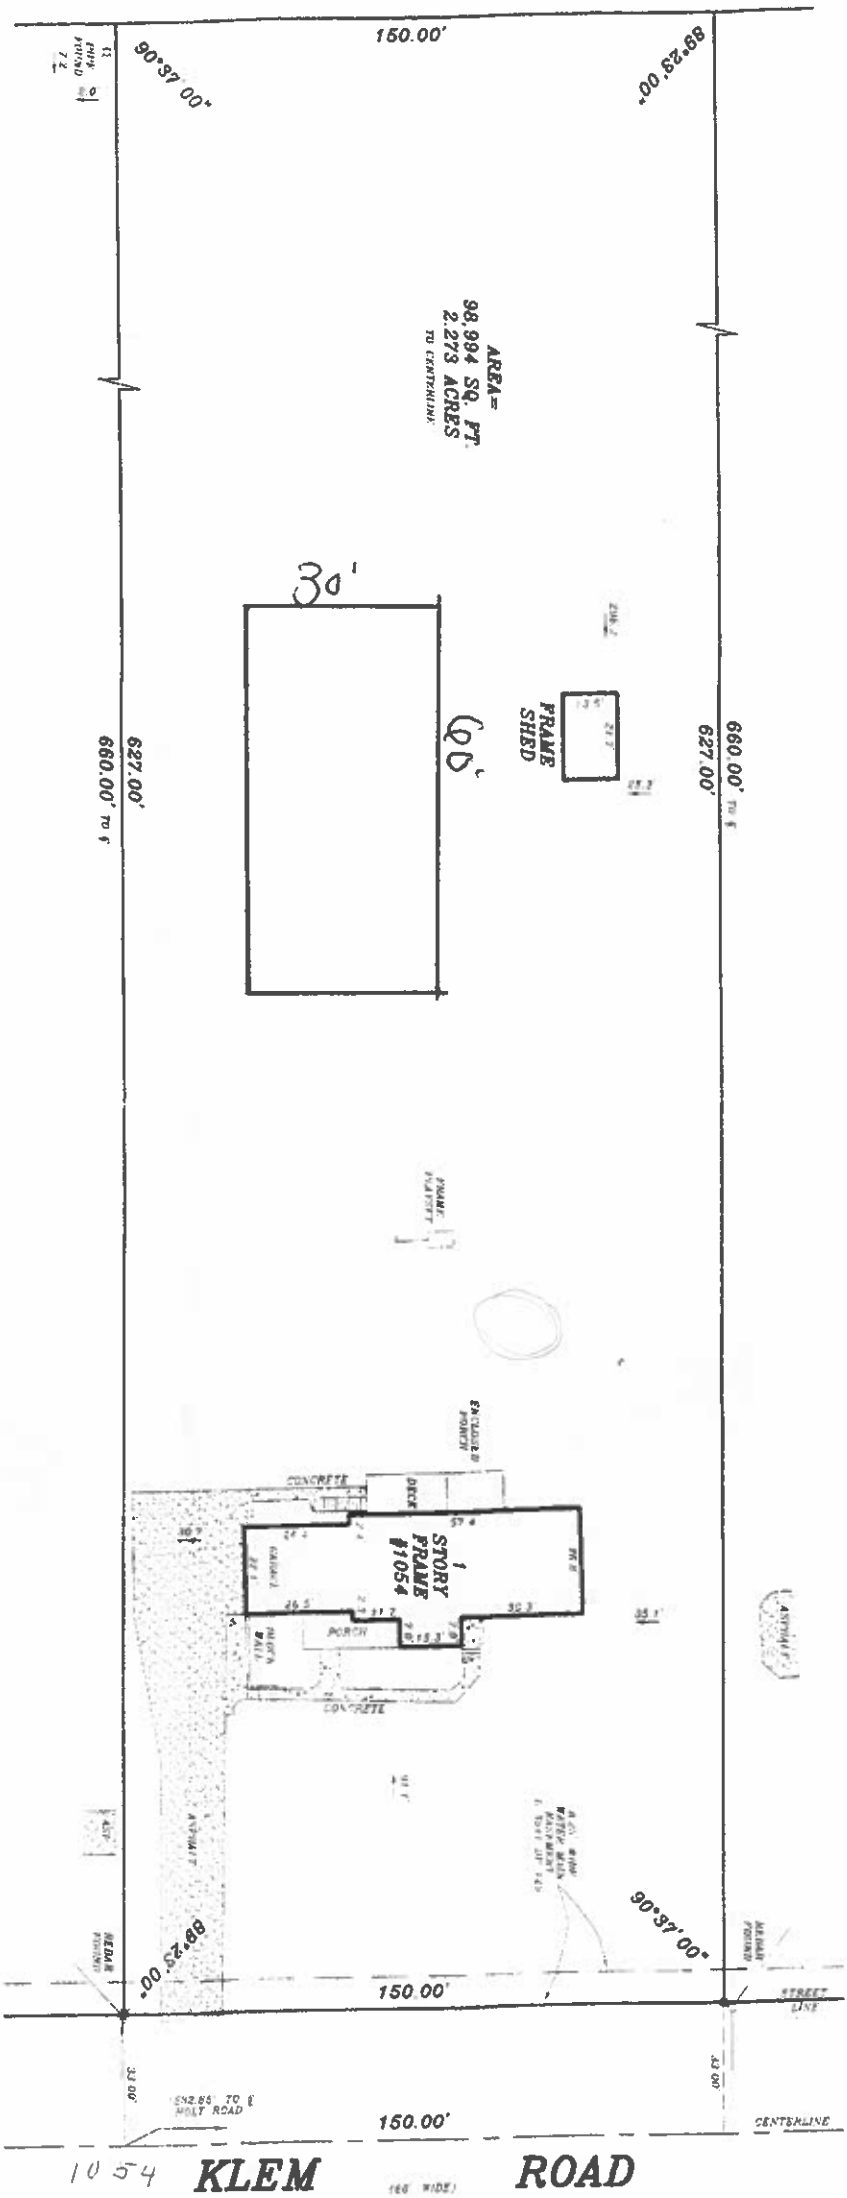

REFERENCES:

FIRST AMERICAN TITLE INSURANCE COMPANY #418733 DATED AUGUST 14, 2018
LIBER 11454 OF DEEDS, PAGE 46

NOTES:

PARCEL TAX ID #064 16-1-3

WE, ONEILL RODAK LAND SURVEYING ASSOCIATES, P.C., CERTIFY TO ESL FEDERAL CREDIT UNION, ITS SUCCESSORS AND/OR ASSIGNS, SANDRA E. LAGARES, PATRICIA PASCARELLA, RICHARD T. CIACCIO, ESQ., AND METRO REAL ESTATE SERVICES OF WESTERN NEW YORK, LLC THAT THIS MAP WAS PREPARED FROM NOTES OF AN INSTRUMENT SURVEY COMPLETED SEPTEMBER 5, 2018

SCOTT E. MEASDAY, P.L.S. #650910

THESE NOTES ON THIS SURVEY MAP SHALL BE HELD AS A VOUCHER TO THE TITLE COMPANY, GOVERNMENTAL AGENCY AND LENDERS INSTITUTIONS HEREON, AND TO THE ASSIGNEES OF THE LENDING INSTITUTION. GRADUATES OF THE SURVEYING PROFESSION ARE NOT TO BE HELD RESPONSIBLE FOR THE SURVEYING WORK OF THIS SURVEY MAP NOR FOR THE LAND SURVEYING ASSOCIATES, P.C. OR ITS SUCCESSORS AND/OR ASSIGNS, SANDRA E. LAGARES, PATRICIA PASCARELLA, RICHARD T. CIACCIO, ESQ., AND METRO REAL ESTATE SERVICES OF WESTERN NEW YORK, LLC. THIS MAP WAS PREPARED FROM NOTES OF AN INSTRUMENT SURVEY COMPLETED SEPTEMBER 5, 2018.

8						SCALE	1" = 30'
7						DATE	09/14/2018
6						REDATED	
5						PROJECT NO.	2018-1208
4						SHEET	1 OF 1
3							
2							
1							
NO	REVISION	DATE	BY				

O'NEILL RODAK
LAND SURVEYING ASSOCIATES, P.C.
LAND SURVEYORS, PLANNERS
FEMA ELEVATION CERTIFICATES
ALTIMETERS SURVEYS
5 SOUTH FIFTH STREET
ROCHESTER, NY 14614
PHONE (585) 325-7520 FAX (585) 325-1708
e-mail: surveys@oneillrodak.com

MAP OF A SURVEY
PARCEL SITUATE IN TOWN LOT 15, SECTION 15
TOWNSHIP 14, RANGE 4
TOWN OF WEBSTER
MONROE COUNTY, NEW YORK

1054 KLEM ROAD

PREPARED FOR
MARK H. ALQUIST, ESQ.