



 CENTER FOR THE STUDY OF THE HISTORY OF MATHEMATICS
 GRID

LUMINAIRE SCHEDULE							
TYP	SYMBOL	DESCRIPTION	LAMP	LUMENS	POLE/BASE/MTG. HGT.	LLF	QTY
PKF		LITHONIA LIGHTING FORWARD THROW (1) "D1P" DSX1 LED P22 70CRI T7FM HS	(1)	6097	20 FEET / 2 FEET / 22 FEET	0.85	1
WALF		LITHONIA LIGHTING FORWARD THROW (1) "DW" DSX1 LED P1 30K 70CRI T7FM	(1)	6926	N/A / N/A / 20 FEET	0.85	6

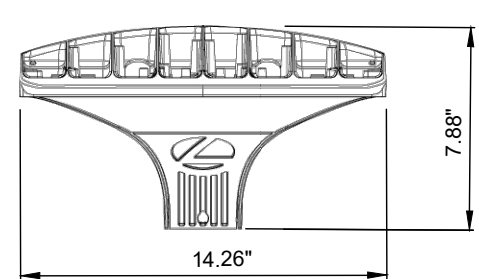

FRONT VIEW

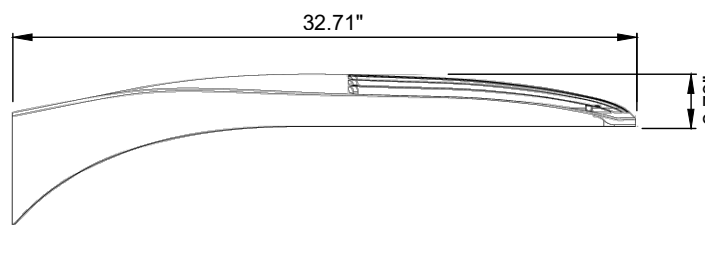

SIDE VIEW

LITHONIA D-SERIES - TYPE 1 LED AREA
LUMINAIRE (SEE LUMINAIRE SCHEDULE)





LITHONIA LIGHT FIXTURE DETAIL

NOT TO SCALE

Specifications

Luminaire


Width:	13-3/4" (34.9 cm)	Weight:	12 lbs (5.4 kg)	Width:	13-3/4" (34.9 cm)	BBW Weight:	5 lbs (2.3 kg)
Depth:	10" (25.4 cm)			Depth:	4" (10.2 cm)	E20WC Weight:	10 lbs (4.5 kg)
Height:	6-3/8" (16.2 cm)			Height:	6-3/8" (16.2 cm)		

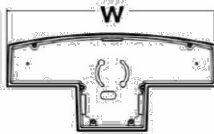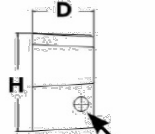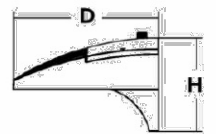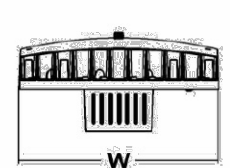

For 3/4" NPT side-
conduit (BBW only)

WITONIA D-SERIES - TYPE 3 LED AREA
LUMINAIRE (SEE LUMINAIRE SCHEDULE)


LITHONIA WALL FIXTURE DETAIL
NOT TO SCALE

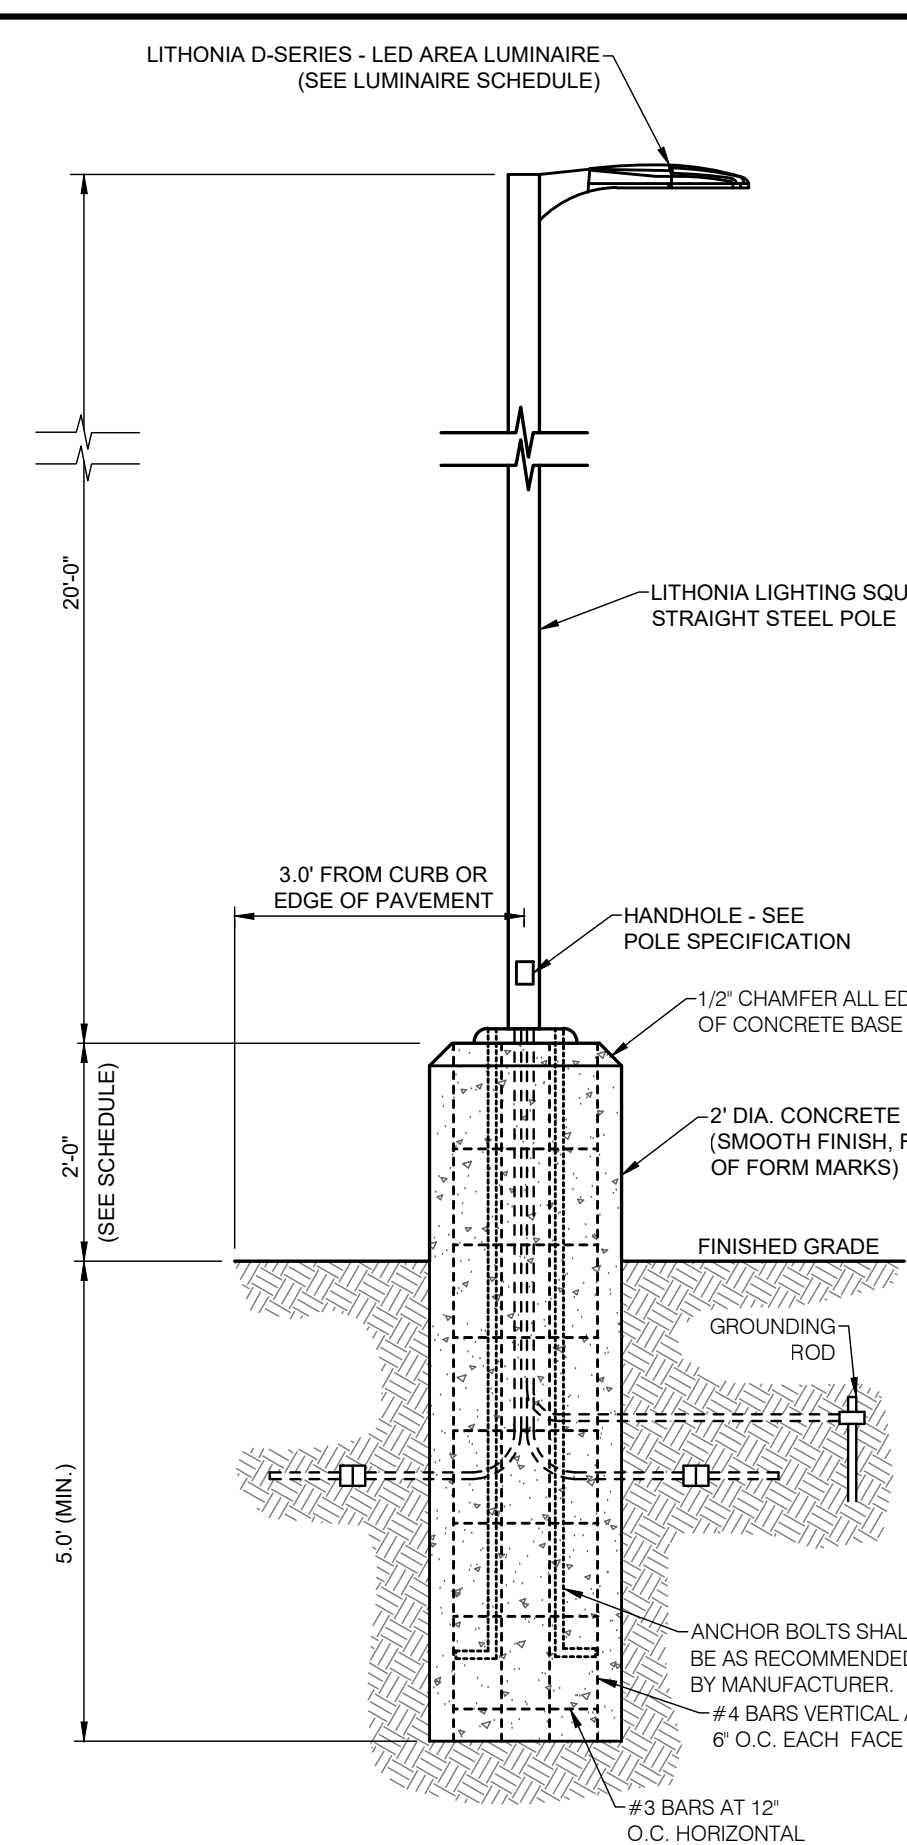

NOTES:
-REFER TO ELECTRICAL SERIES DRAWINGS FOR CONDUIT & WIRING DETAILS.
-ELECTRICAL CONTRACTOR SHALL FURNISH AND INSTALL ALL SITE LIGHTING COMPONENTS, BASES, POLES, LUMINAIRES, CONDUITS, CONDUCTORS, ETC. AS NECESSARY.

LITHONIA LIGHT POLE AND FIXTURE DETAIL
NOT TO SCALE

By: _____	Date: _____	By: _____	Date: _____
DIRECTOR OF COMMUNITY DEVELOPMENT		WEBSTER SEWER DISTRICT	
By: _____	Date: _____	By: _____	Date: _____
TOWN ENGINEER		FIRE MARSHAL	
By: _____	Date: _____	By: _____	Date: _____
PLANNING BOARD CHAIRMAN		TOWN ASSESSOR	
By: _____	Date: _____	By: _____	Date: _____
TOWN HIGHWAY SUPERINTENDENT		MONROE COUNTY HEALTH DEPARTMENT	

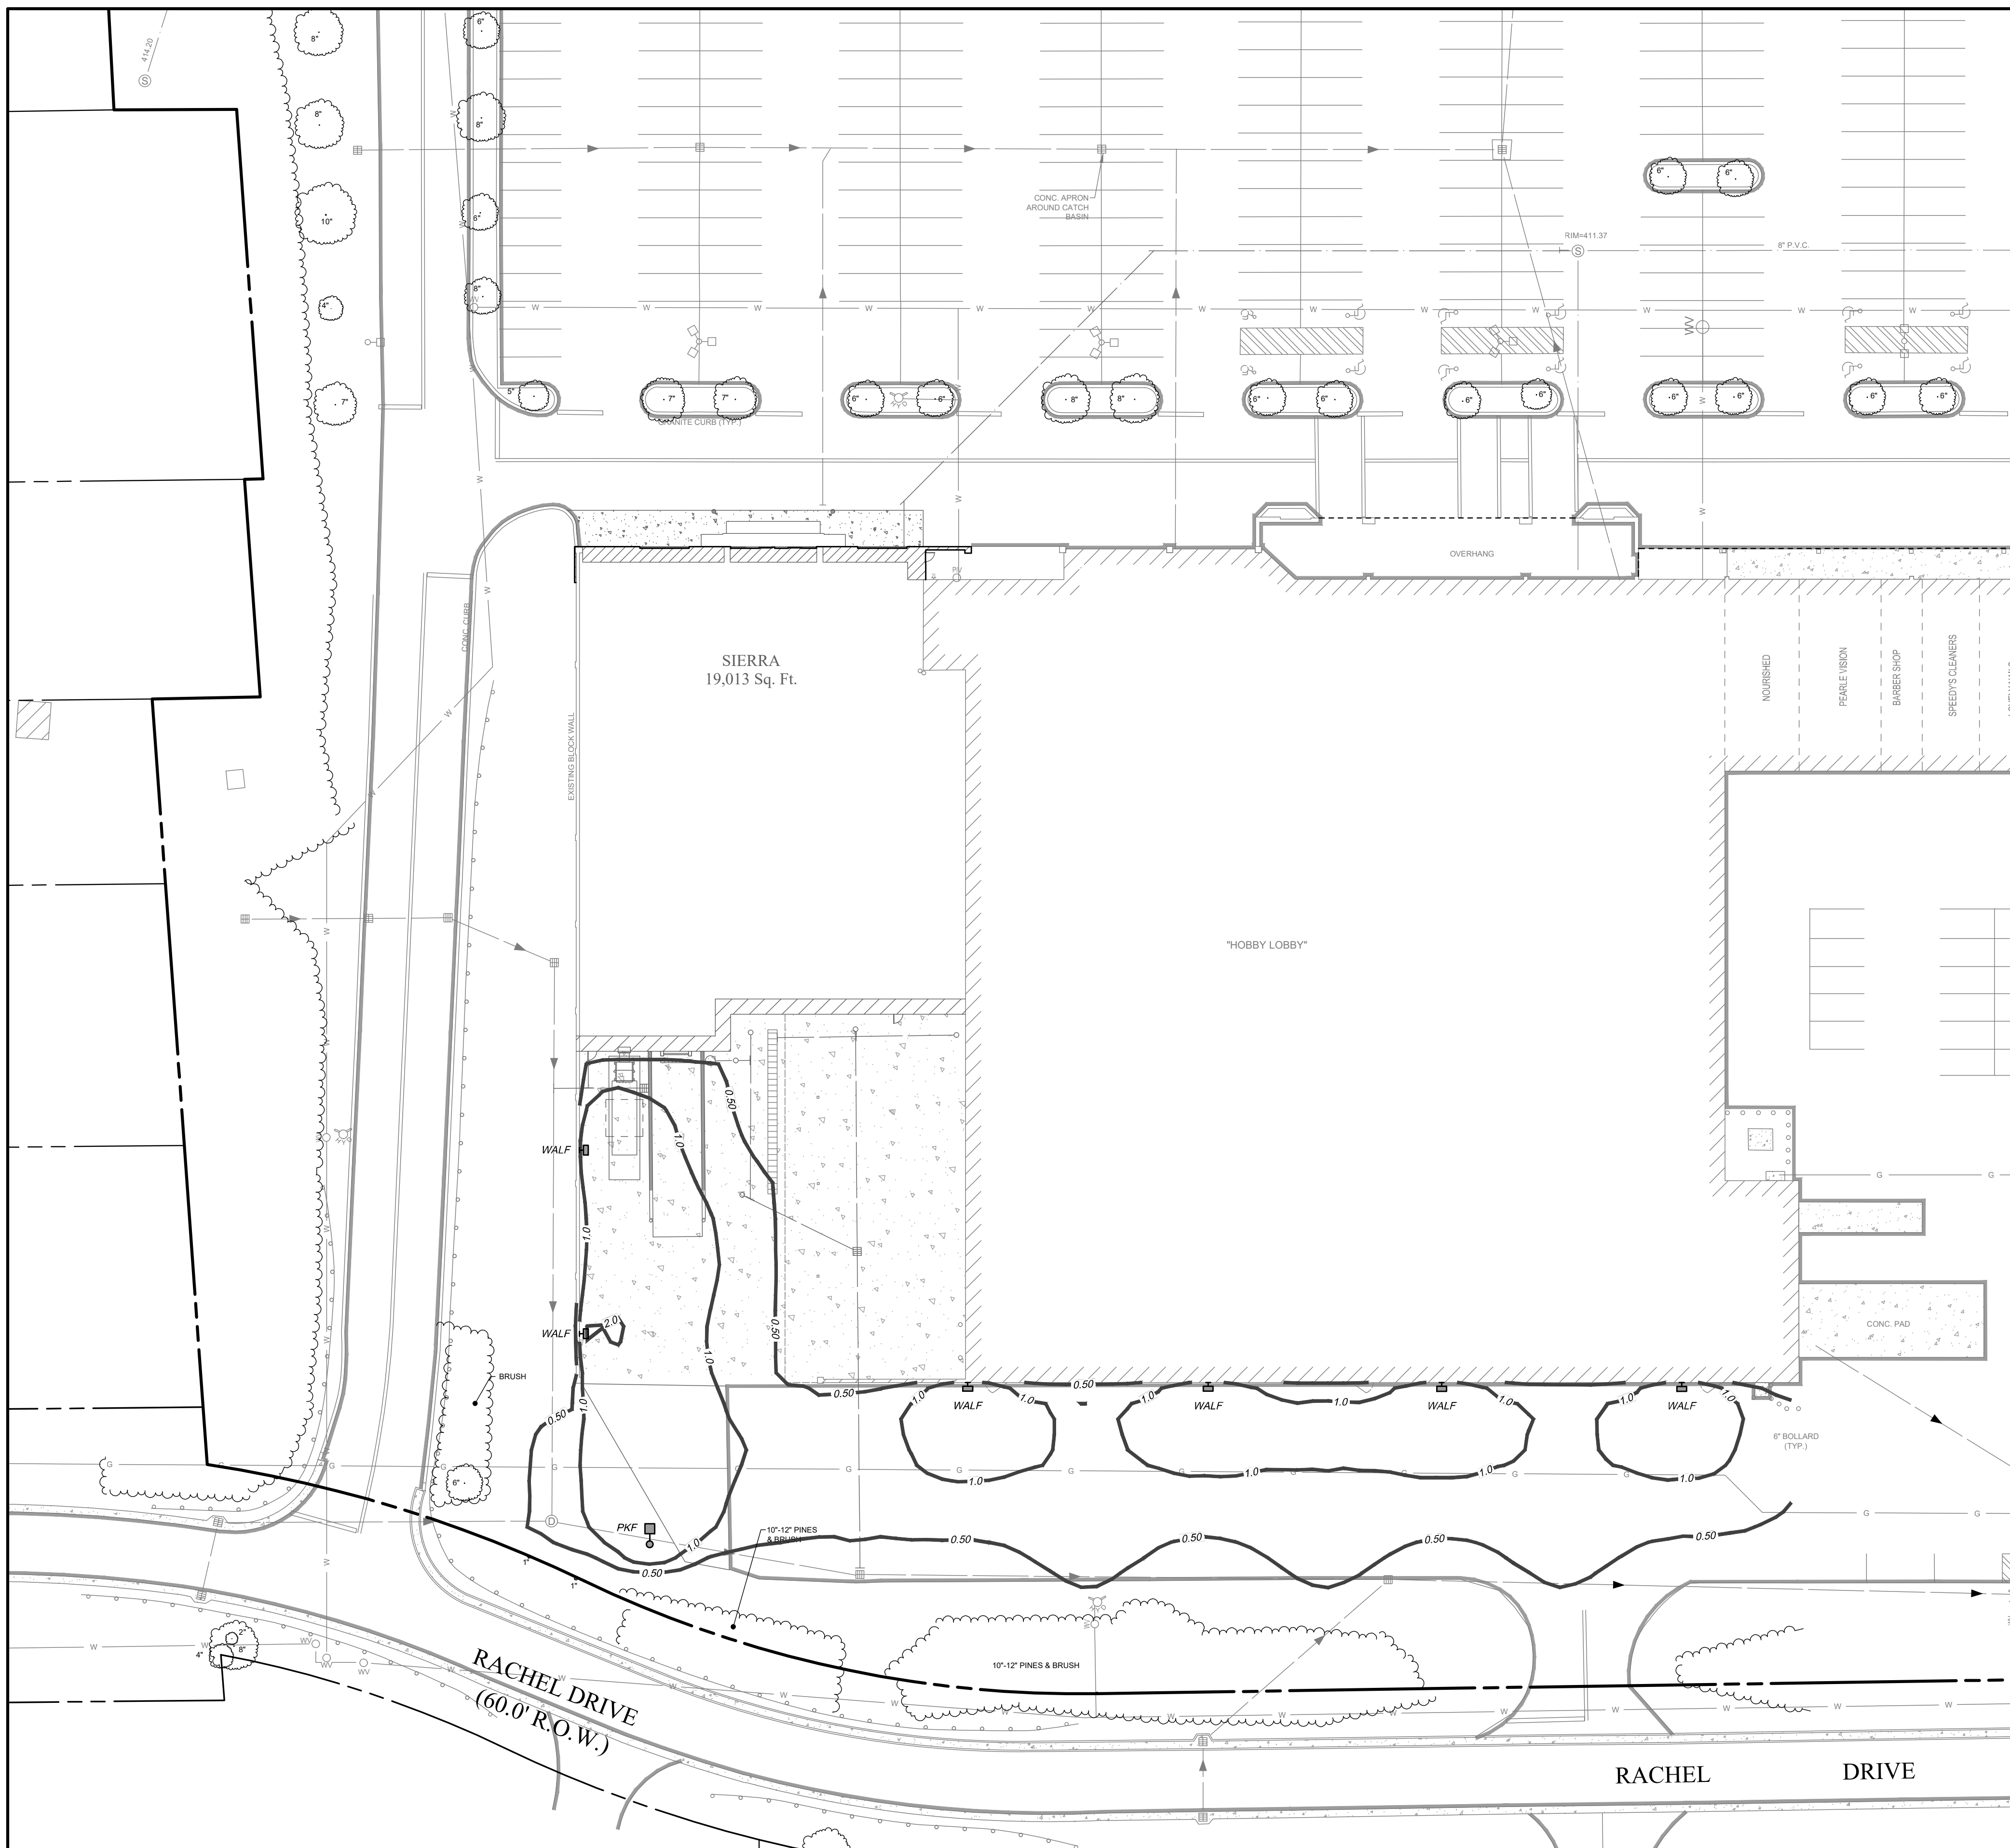

30

0

15

30

60

120