


771 Ridge Rd 079.17-1-21.11

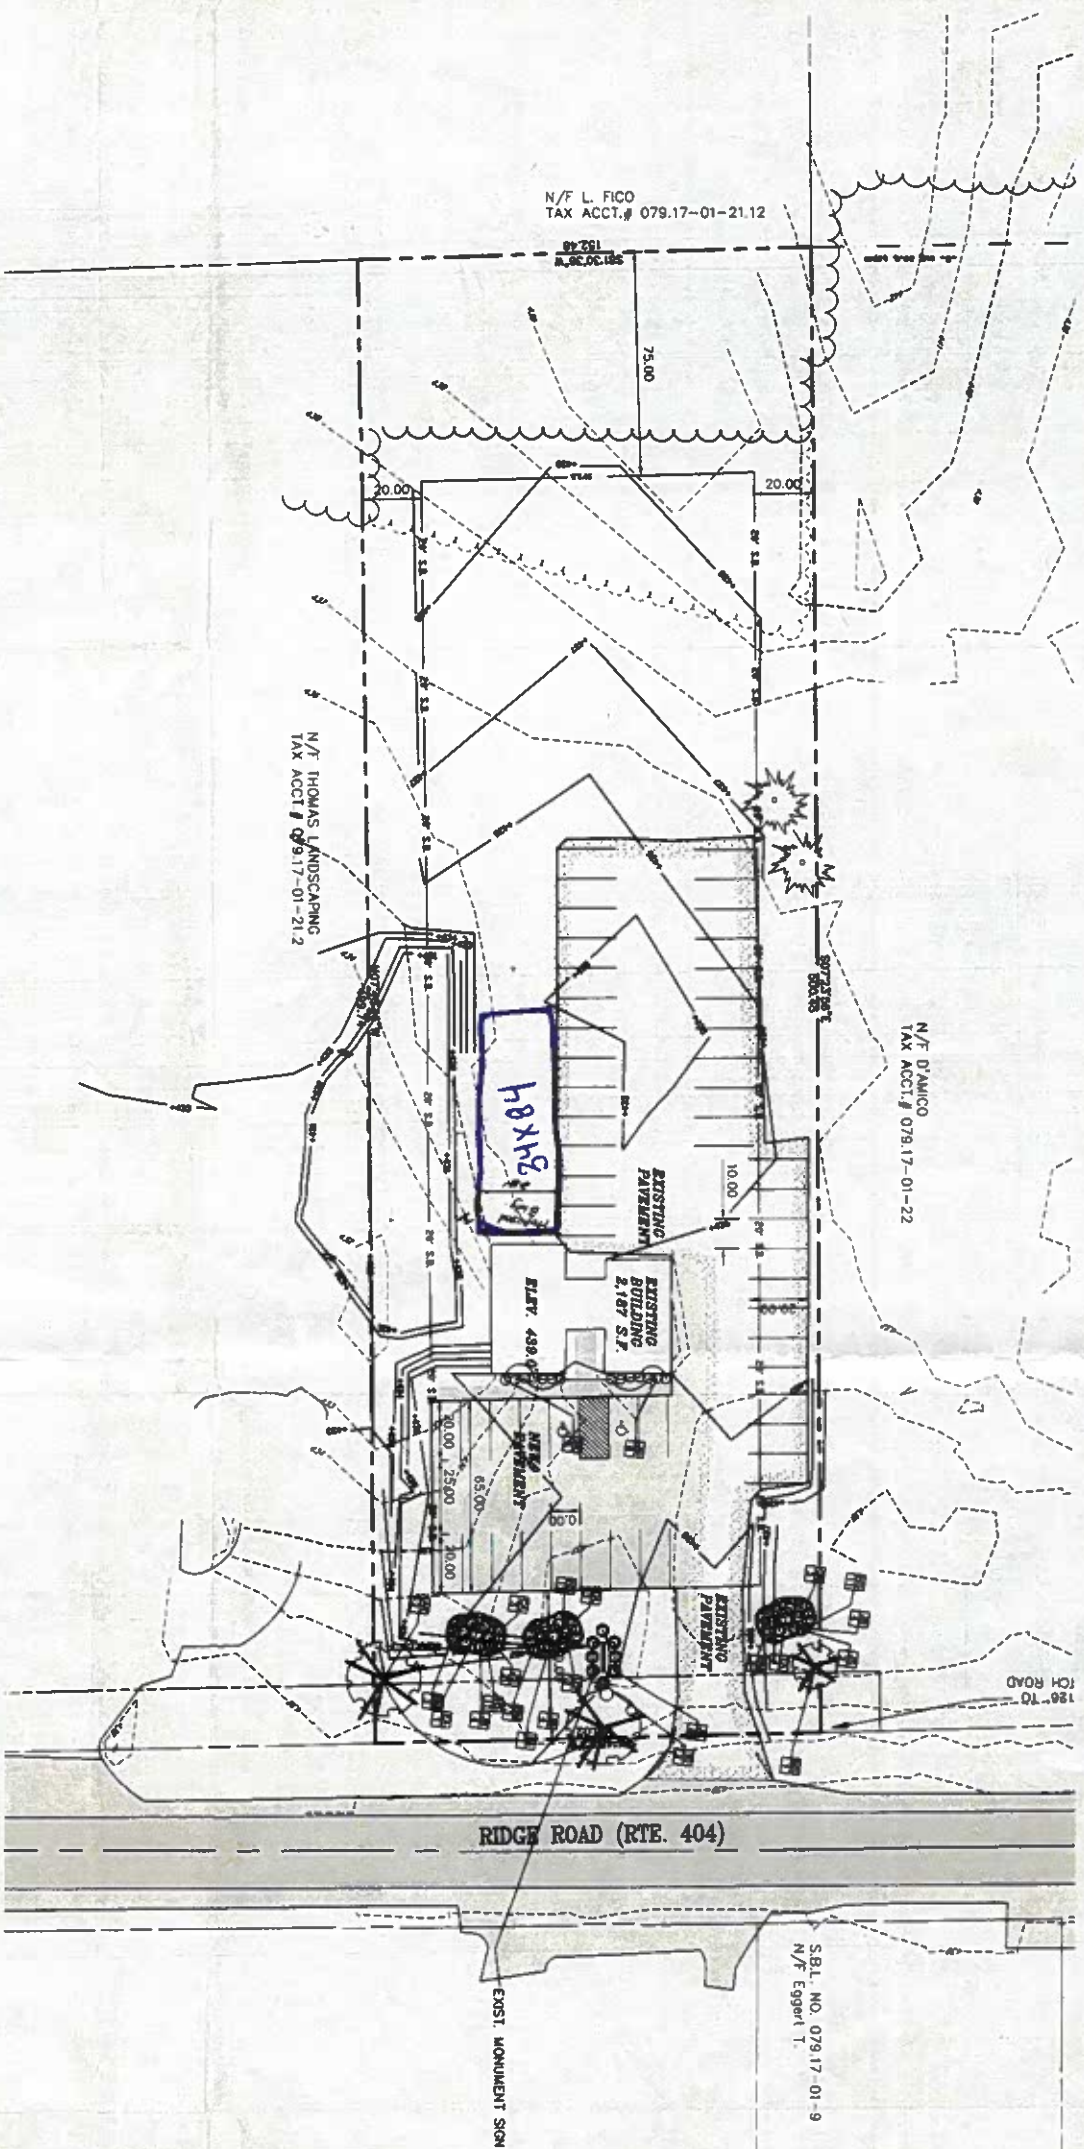

PLANT LIST

PLANT LIST							
QUANT.	KEY	LATIN NAME	COMMON NAME	CAL.	ROOTS	HT. OR SP.	REMARKS
9	CA	COTONEASTER APICULATA	CRANBERRY COTONEASTER		#2 cont.	18-24"	3" O.C.
18	JB	JUNIPERUS SABINA 'BROADMOOR'	BROADMOOR JUNIPER		#2 cont.	18-24"	3" O.C.
2	AR	Acer rubrum 'Frontrived'	Red Sunset Red Maple	3-3 1/2'	B&B	14-16'	HI
9	BM	BRUXIS MICROPHYLLOA 'WINTER JEAN'	WINTER JEAN BOXWOOD		#2 cont.	18-24"	3" O.C.
1	MS	Magn 'Donald Wyman'	Donald Wyman Cob	2-2 1/2'	B&B	12-14'	HI
8	SR	SPEREA X BIMALLOA 'GOLD FLAME'	GOLD FLAME SPEREA		#2 cont.	18-24"	3" O.C. Spr.
33	HS	Hemerocallis 'Stella D'Oro'	Stella D'Oro Daylily		#2 cont.	18-24"	18" O.C.
3	EA	Eucygnus alata 'Compacto'	Eucygnus		B&B	18-24"	4" O.C. Spr.
12	JS	Juniperus chinensis 'Sparton'	Sparton Juniper		B&B	18-24"	5" O.C. Spr.
2	JC	Juniperus chinensis 'Sea Green'	Sea Green Juniper		B&B	18-24"	4" O.C. Spr.

LEGEND:		Sp.	Spread	#2	2 Gallon Containers	Sp.	Spring Planting	On	Center
B & B	Balled & Burlapped	Sp.	Height	Cal.	Caliper	O.C.	On	Center	Center
BR	Bare Root								

[illegible]

D.S.B.
RS & ARCHITECTS, P.C.

PETER GUNN AUTO SALES & LEASING, INC.
771 RIDGE ROAD
Monroe County, Webster, N.Y.

LANDSCAPE PLAN

MR. PETER D'AMICO
205 NORTH AVENUE, SUITE 201
WEBSTER, N.Y. 14560

PROJ. NO.	DATE BY	REVISION BY	APPROVED	DATE	SCALE	SHEET NO.
04-08021	4/13	W/L	CLL	7/2005	1" = 30'	5 OF 8