
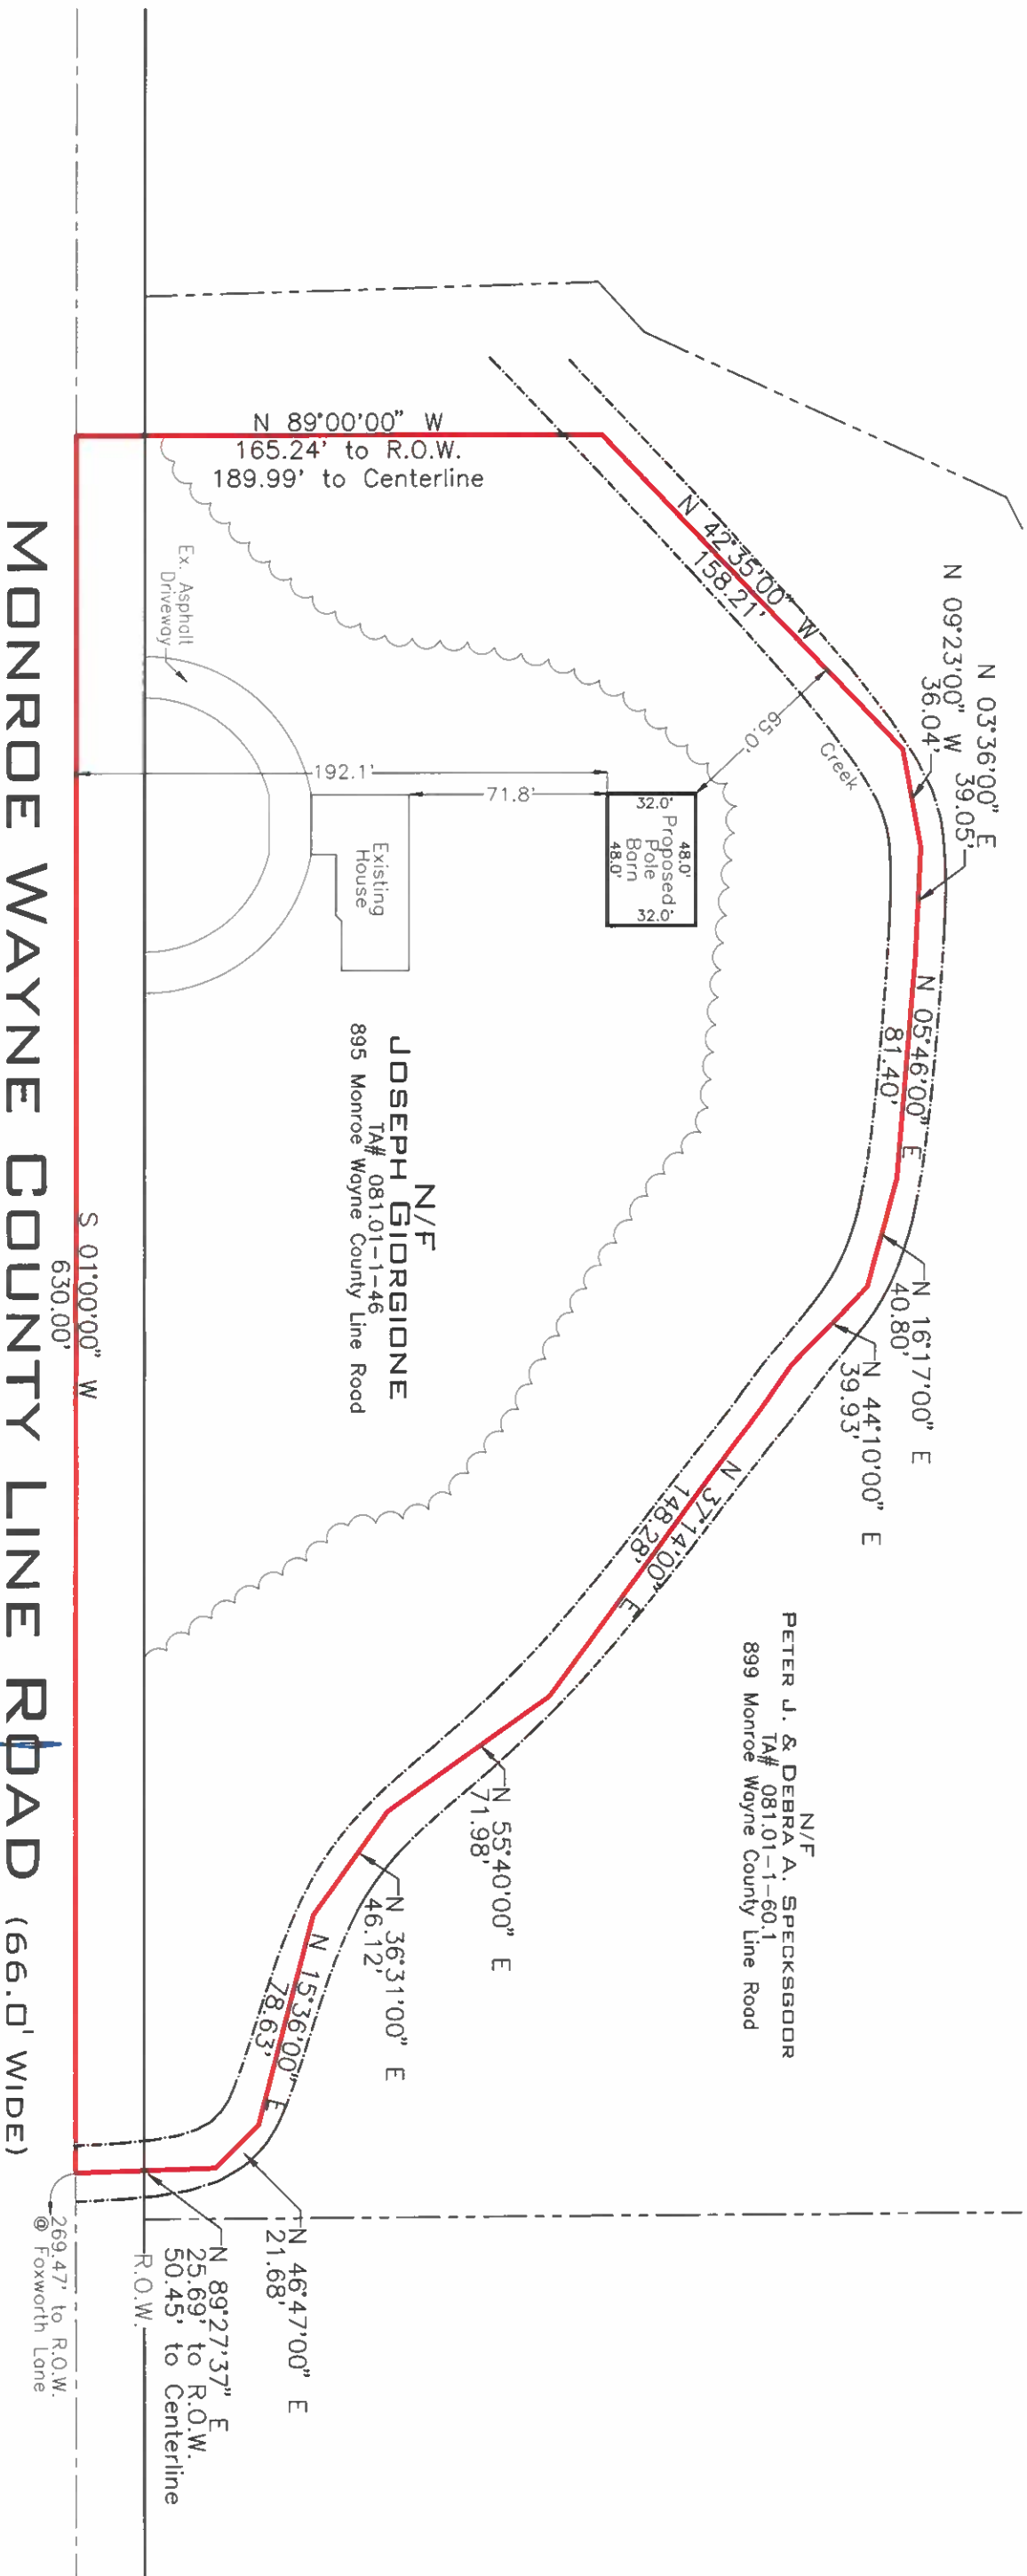


SURVEY MAP

SHOWING
895 MONROE WAYNE COUNTY LINE ROAD

~SITUATE IN:~
TOWN LOT 7, SECTION 10, TOWNSHIP 14, RANGE 4,
TOWN OF WEBSTER, COUNTY OF MONROE, STATE OF NEW YORK
SCALE: 1"=60' DATED: SEPTEMBER 15, 2025

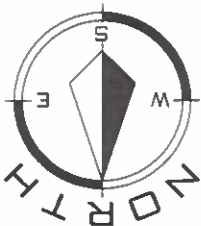

REFERENCES:
TAX ACCOUNT NUMBER: 081.01-1-46
NO ABSTRACT OF TITLE PROVIDED.
LIBER 10192 OF DEEDS, PAGE 244
INSTRUMENT SURVEY MAP PREPARED BY
ED NICOLETTA, DATED OCTOBER 3, 1986

CERTIFIED TO:
JOSEPH GIORGIONE

MONROE WAYNE COUNTY LINE ROAD (66.0' WIDE)



UNAUTHORIZED ALTERATION OR ADDITION TO A SURVEY MAP BEARING
A LICENSED LAND SURVEYOR'S SEAL IS A VIOLATION OF SECTION
7209, SUBDIVISION 2 OF THE NEW YORK STATE EDUCATION LAW.

LANDTECH
SURVEYING & PLANNING P.L.L.C.
1105 RIDGEWAY AVE - ROCHESTER, NY - 14615
PHONE (585) 442-9902 - INFO@LANDTECHNY.COM